


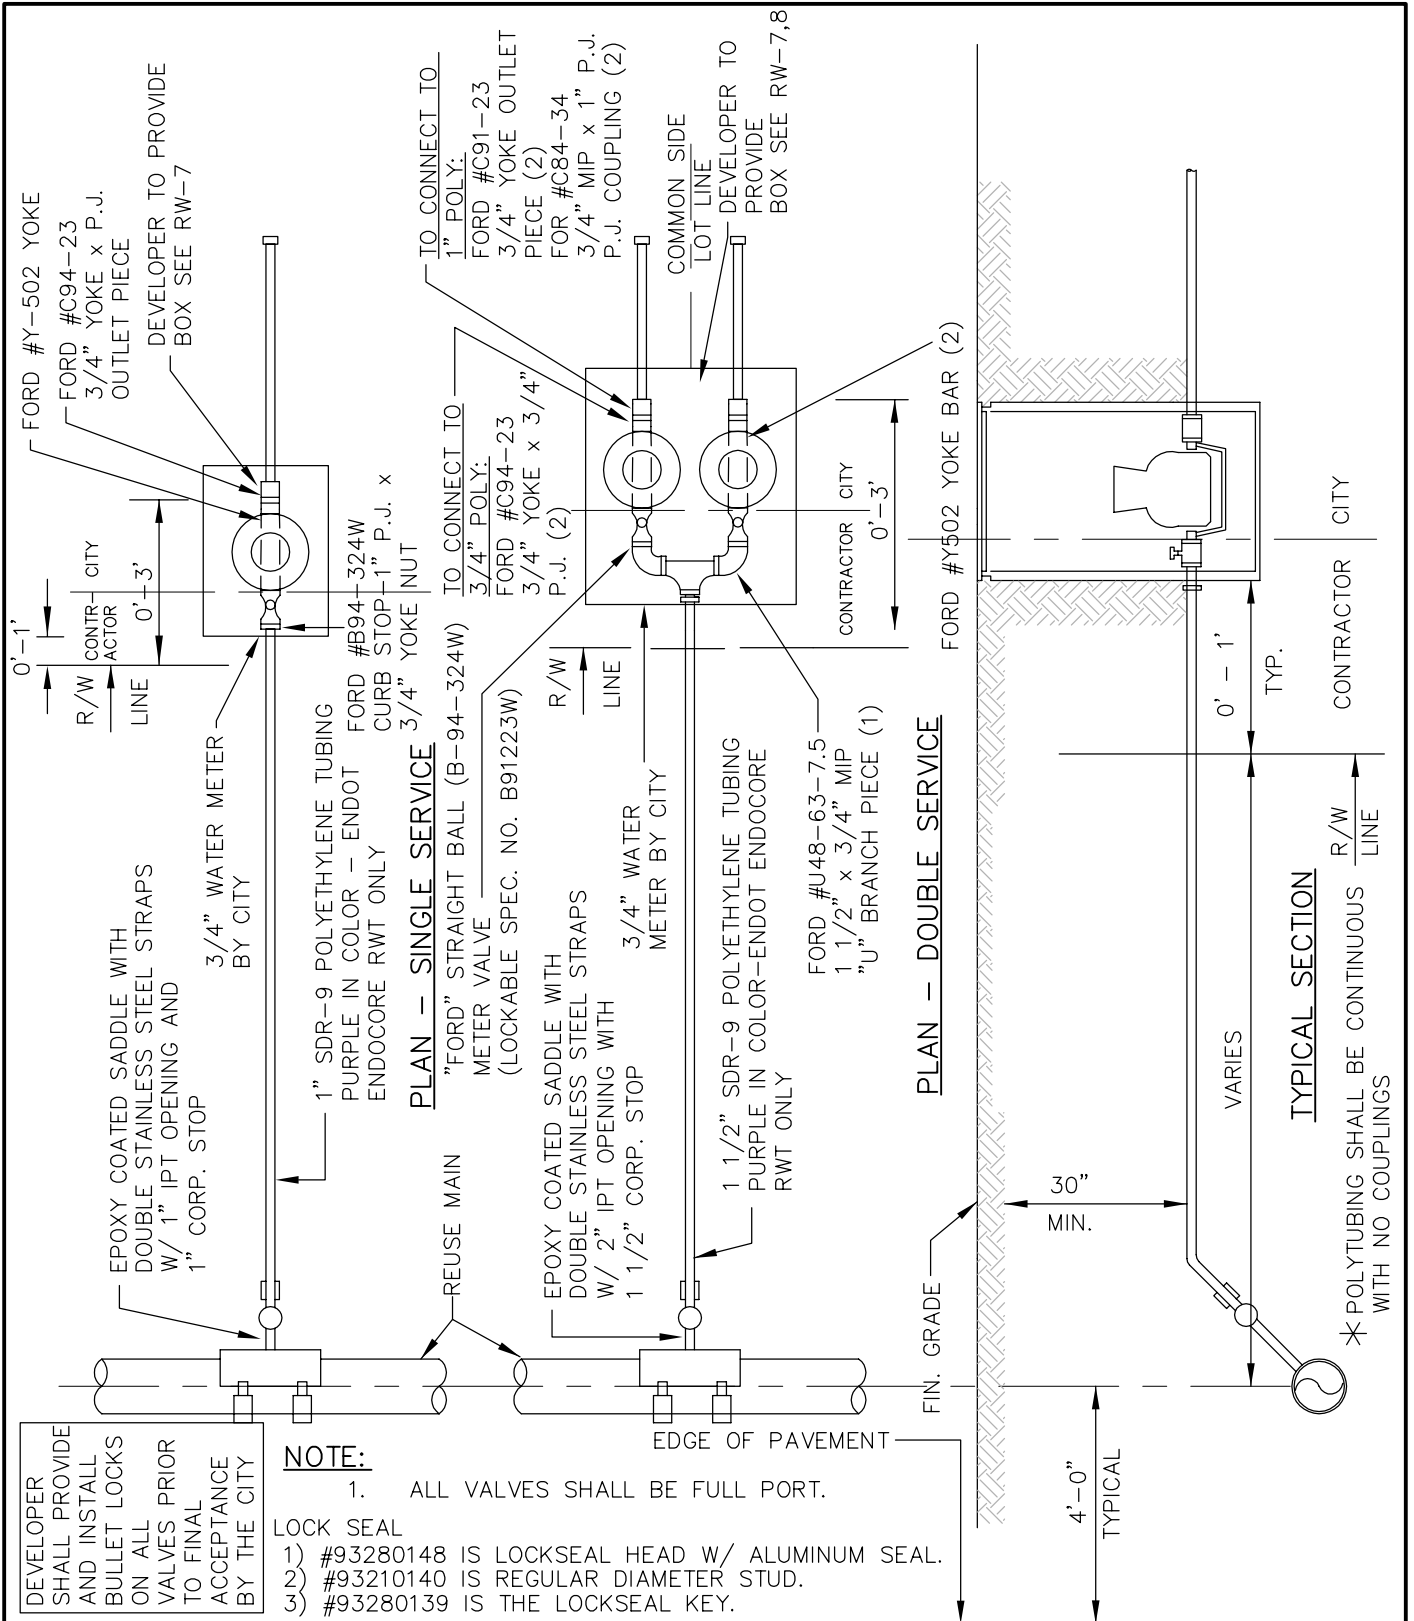

STANDARD CONSTRUCTION DETAIL
 RECLAIMED WATER SERVICE:
 IRRIGATION (SPRINKLER) CONNECTION
 3/4" - 1" METER

9/10

FILE NAME:

RW5.DWG

DETAIL REF:

RW-5