


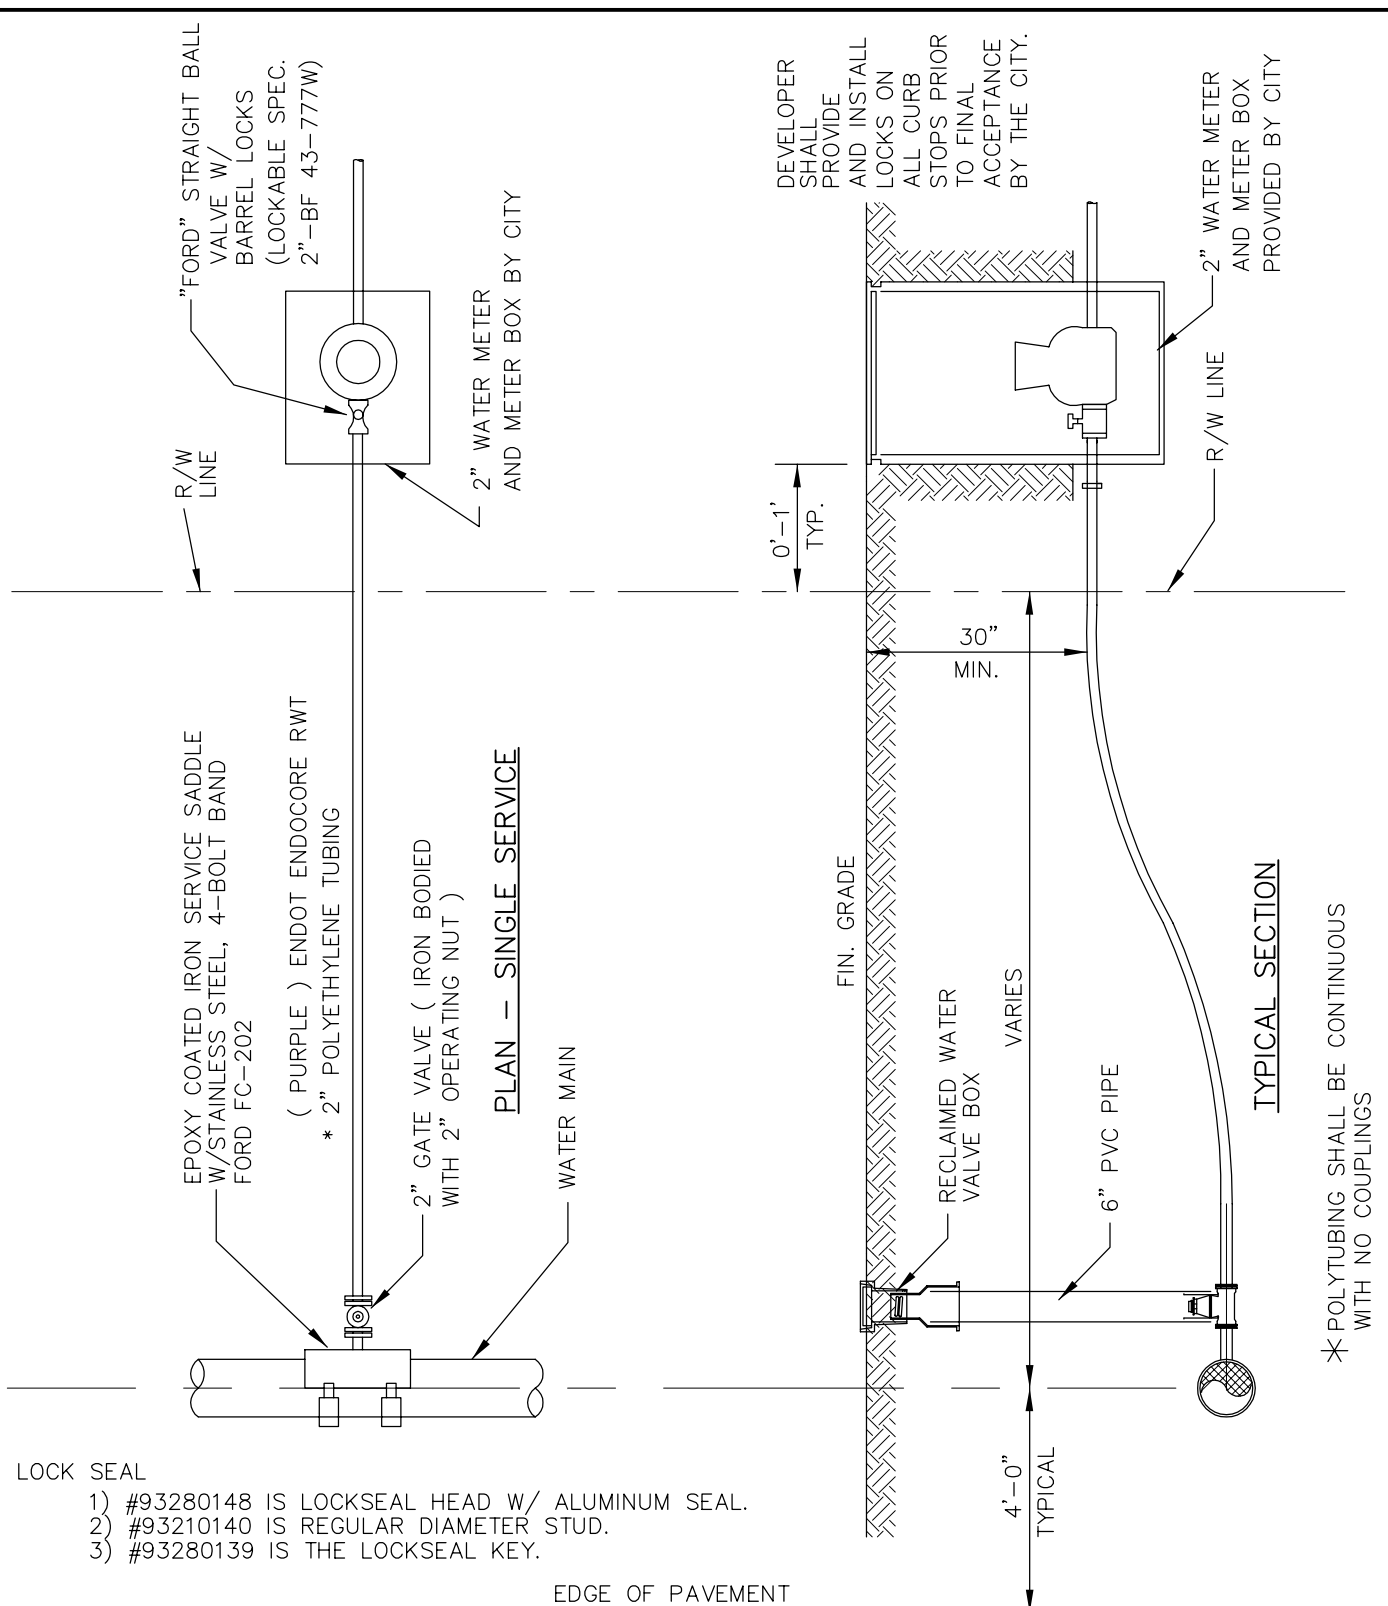

- LOCK SEAL
- 1) #93280148 IS LOCKSEAL HEAD W/ ALUMINUM SEAL.
 - 2) #93210140 IS REGULAR DIAMETER STUD.
 - 3) #93280139 IS THE LOCKSEAL KEY.

* POLYTUBING SHALL BE CONTINUOUS WITH NO COUPLINGS



STANDARD CONSTRUCTION DETAIL
RECLAIMED WATER LATERAL SERVICE
(2" METER)

FILE NAME:
RW6.DWG
DETAIL REF:
RW-6